


# 750-1500 GALLON GREASE INTERCEPTORS EMWD TRAFFIC RATED ACCEPTED BY UPC®

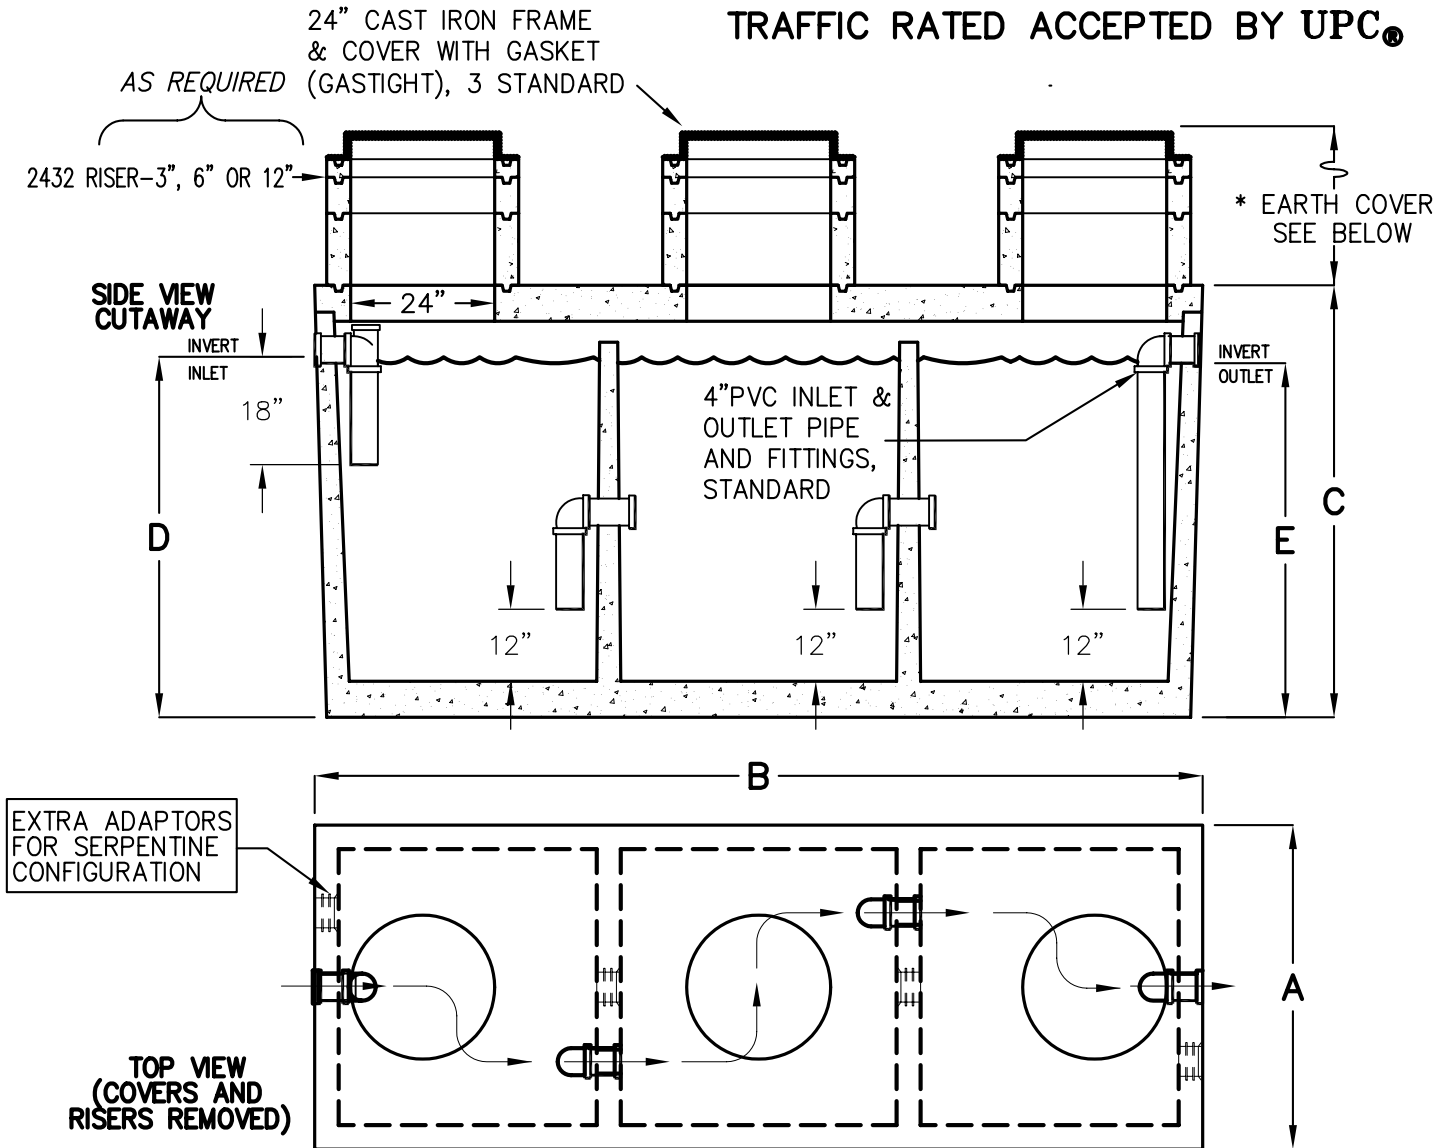

MODEL NUMBER	LIQUID CAPACITY GALLONS	WIDTH 'A'	OVERALL LENGTH 'B'	TANK HEIGHT 'C'	INLET 'D'	OUTLET 'E'	MINIMUM EXCAVATION WIDTH	MINIMUM EXCAVATION LENGTH	* DEPTH OF BURY	TANK WEIGHT LBS.
KJP750-EMWD	750	4'-0"	8'-1"	6'-3"	5'-0"	4'-9"	5'-0"	9'-1"	4" TO 8'	10,500
KJP1000-EMWD	1000	5'-1"	8'-2"	6'-3"	5'-0"	4'-9"	6'-1"	9'-2"	4" TO 8'	13,000
KJP1200-EMWD	1200	5'-9"	8'-6"	6'-6"	5'-0"	4'-9"	6'-9"	9'-6"	4" TO 7'	16,500
KJP1500-EMWD	1500	5'-7"	10'-8"	6'-3"	5'-0"	4'-9"	6'-7"	11'-8"	1' TO 6'	17,700

- TANK DESIGNED FOR H-20 TRAFFIC WHEEL LOAD WITH DRY SOIL CONDITIONS (WATER TABLE BELOW TANK).
- SUITABLE NATIVE SOIL OR GRANULAR SUB-BASE SHALL BE COMPACTED AND LEVELED TO HANDLE ANTICIPATED LOADS. SEE INSTALLATION PROCEDURES SHEET FOR ADDITIONAL INFO.
- FOR COMPLETE DESIGN AND PRODUCT INFORMATION CONTACT JENSEN PRECAST.

THE DESIGN AND DETAIL OF THIS DRAWING ARE THE PROPERTY OF JENSEN PRECAST AND NOT TO BE USED EXCEPT IN CONNECTION WITH ITS OWN WORK. DESIGN AND INVENTION RIGHTS ARE RESERVED.