


# REINFORCED CONCRETE PIPE FLARED END SECTIONS

15" TO 42" I.D.

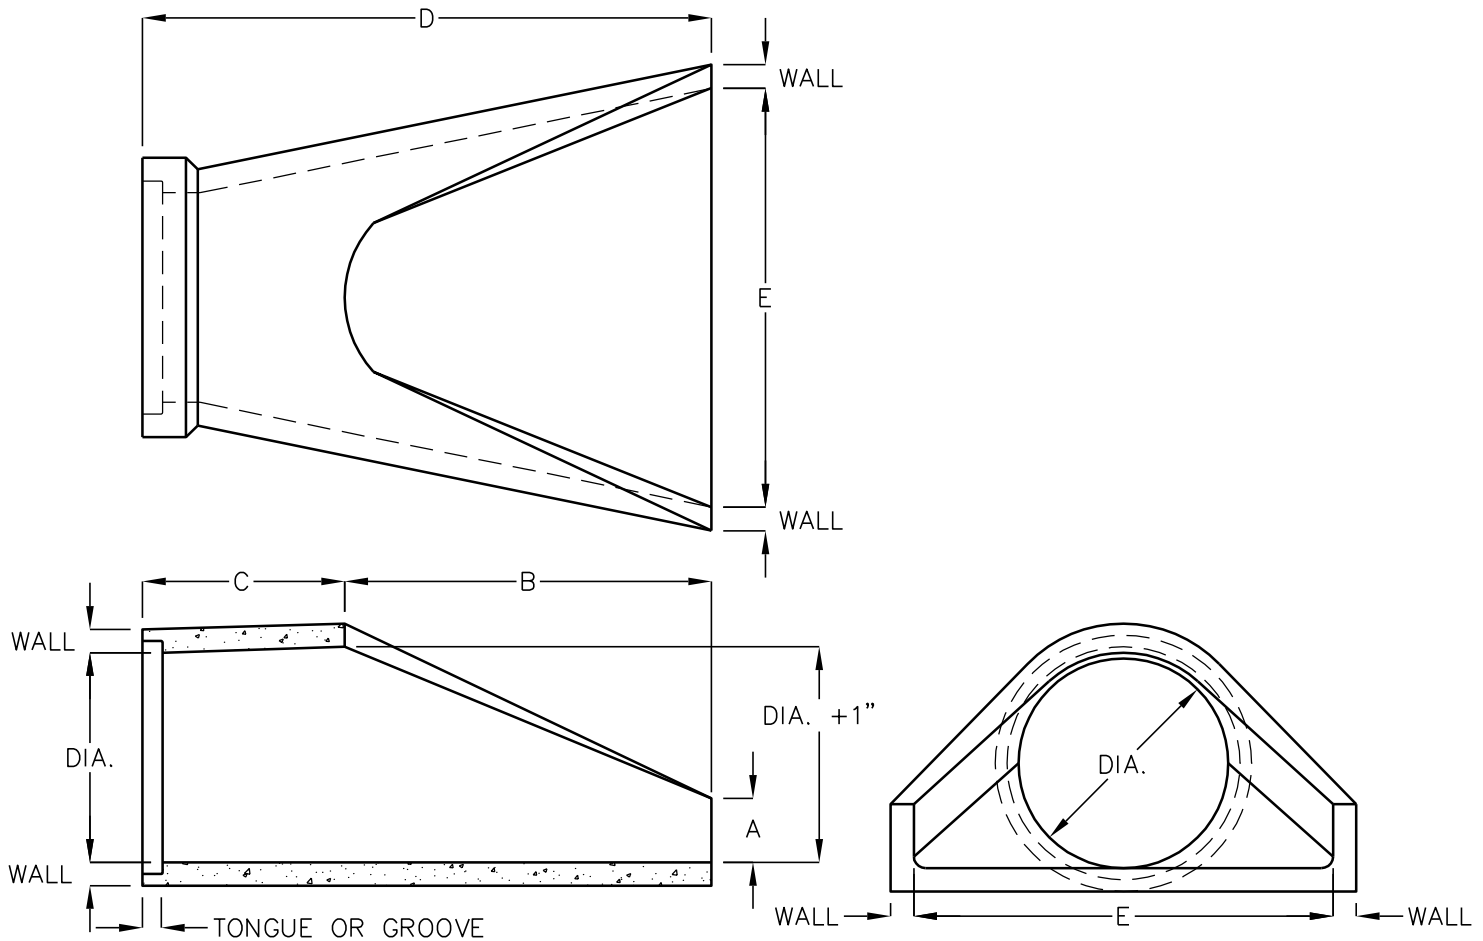

DIA.	WALL	TONGUE OR GROOVE	WEIGHT	A	B	C	D	E	DIA. +1
15"	2 1/4"	2"	970	6"	27"	46"	73"	30"	16"
18"	2 1/2"	2 1/2"	1340	9"	27"	46"	73"	36"	19"
24"	3"	2 1/2"	1820	9 1/2"	43 1/2"	30"	73 1/2"	48"	25"
30"	3 1/2"	3"	2400	12"	54"	19 3/4"	73 3/4"	60"	31"
36"	4"	3 1/2"	5500	15"	63"	34 3/4"	97 3/4"	72"	37"
42"	4 1/2"	4"	6300	21 1/2"	67"	41 1/2"	103 1/2"	76"	43"

MANUFACTURED IN ACCORDANCE WITH APPLICABLE PORTIONS OF  
ASTM C-76, ASTM C-443, AASHTO M-170, AASHTO M-198 AND  
ARIZONA DOT.

FOR COMPLETE DESIGN AND PRODUCT INFORMATION  
CONTACT JENSEN PRECAST.

Jensen Precast reserves the right to make changes to product design  
and/or dimensions without notice. Please contact Jensen Precast whenever  
necessary for confirmation or advice on product design.