


# O-RING GASKET JOINT DETAIL

## STRAIGHT WALL REINFORCED CONCRETE PIPE

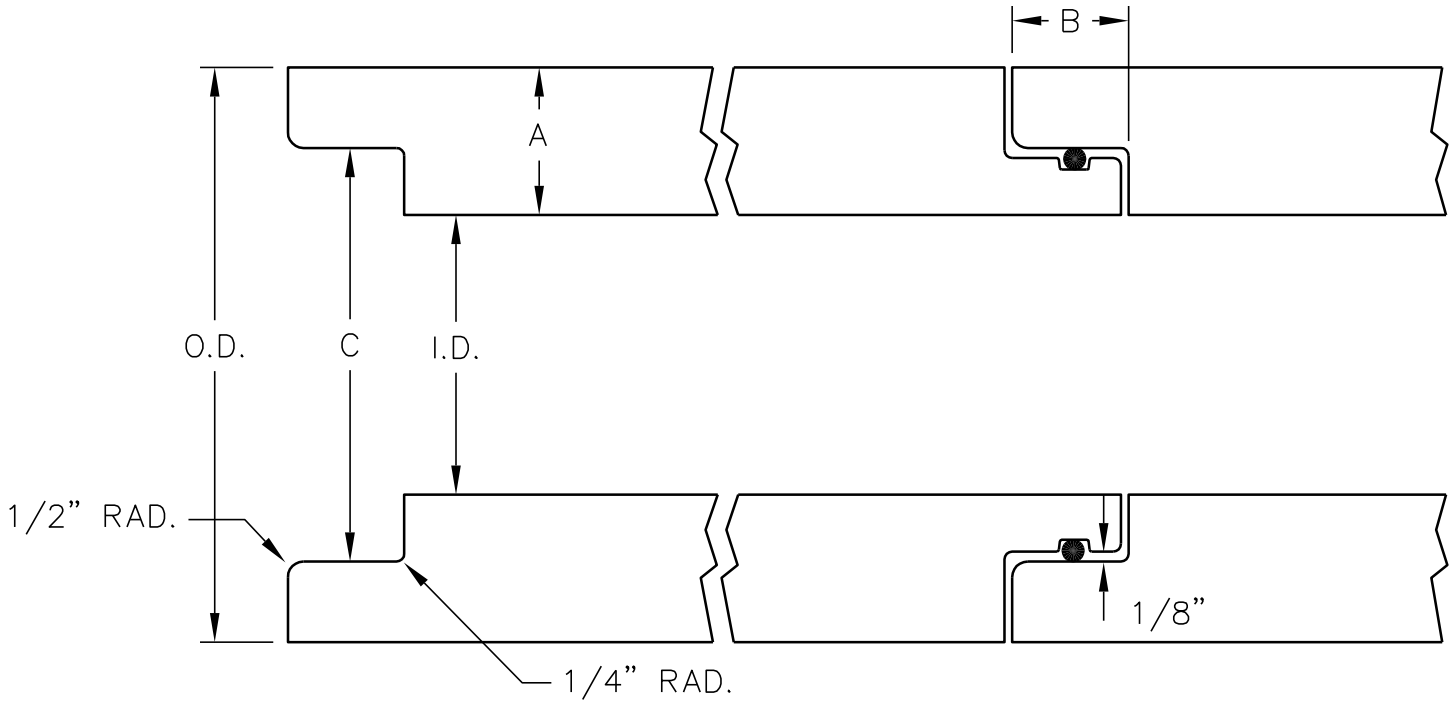

I.D.	O.D.	A	B	C
54"	66 1/2"	6 1/4"	4 1/4"	58.596"
60"	73 1/2"	6 3/4"	4 3/4"	65.096"

REINFORCED CONCRETE PIPE CONFORMS TO ASTM C-76,  
AASHTO M-170, AASHTO M-198 AND ARIZONA DOT.

FOR COMPLETE DESIGN AND PRODUCT INFORMATION  
CONTACT JENSEN PRECAST.

Jensen Precast reserves the right to make changes to product design  
and/or dimensions without notice. Please contact Jensen Precast whenever  
necessary for confirmation or advice on product design.

