


TYPE C FIELD INLET

48" MANHOLE MATERIAL
GREATER THAN 4 FOOT DEPTH

CONTRA COSTA COUNTY
PER CD22i

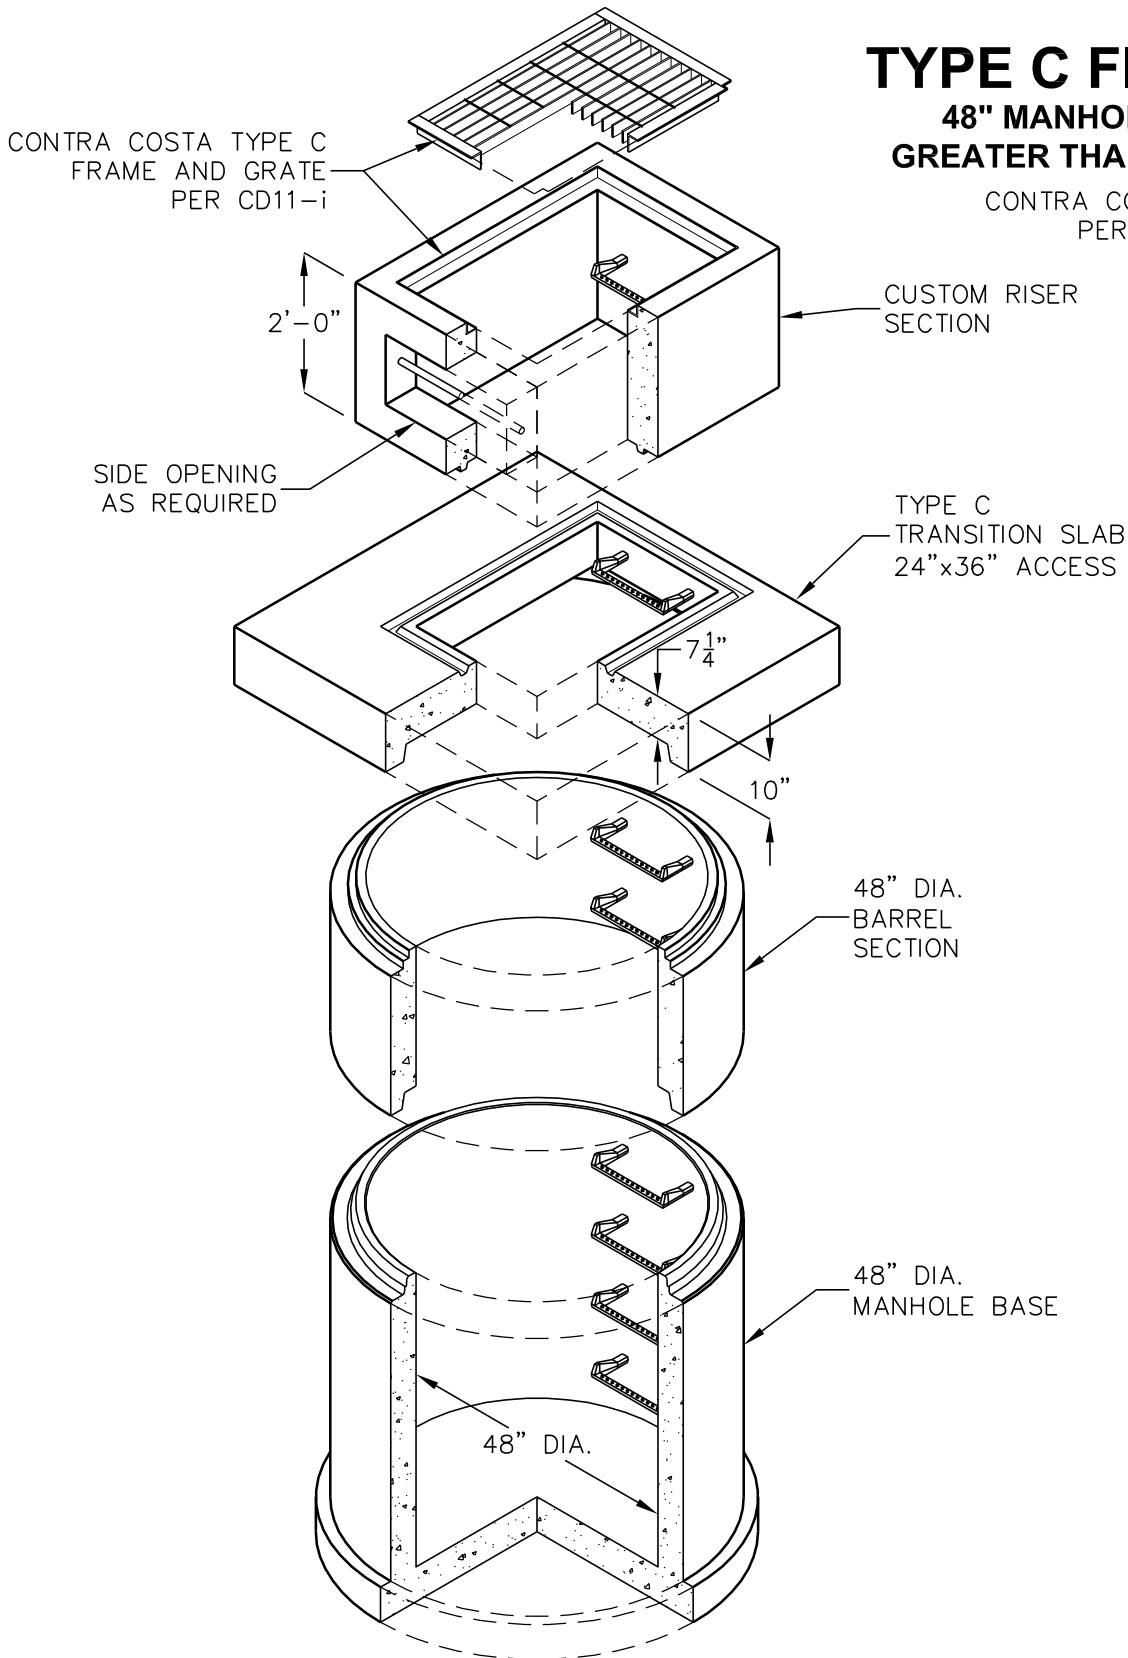

MEETS CONTRA COSTA COUNTY SPECIFICATION CD22i TYPE C INLET.

FOR COMPLETE DESIGN AND PRODUCT INFORMATION CONTACT JENSEN PRECAST.

Jensen Precast reserves the right to make changes to product design and/or dimensions without notice. Please contact Jensen Precast whenever necessary for confirmation or advice on product design.